



NO CHANGES ARE TO BE MADE TO THIS DRAWING WITHOUT WRITTEN PERMISSION OF HARRIS KOCHER SMITH

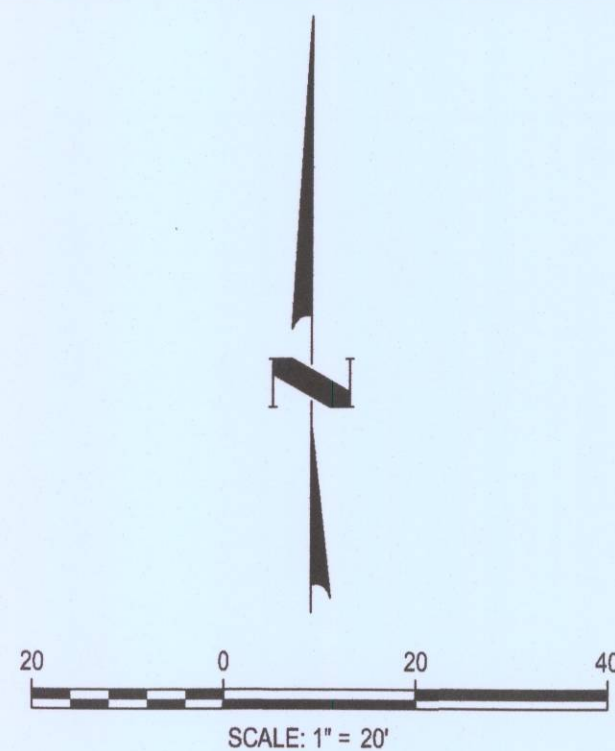

CURVE TABLE					
CURVE	RADIUS	DELTA	LENGTH	CHORD BEARING	CHORD
C1	22.00'	90°00'00"	34.56'	N45°10'01"E	31.11'
C2	10.00'	90°00'00"	15.71'	S45°10'01"W	14.14'

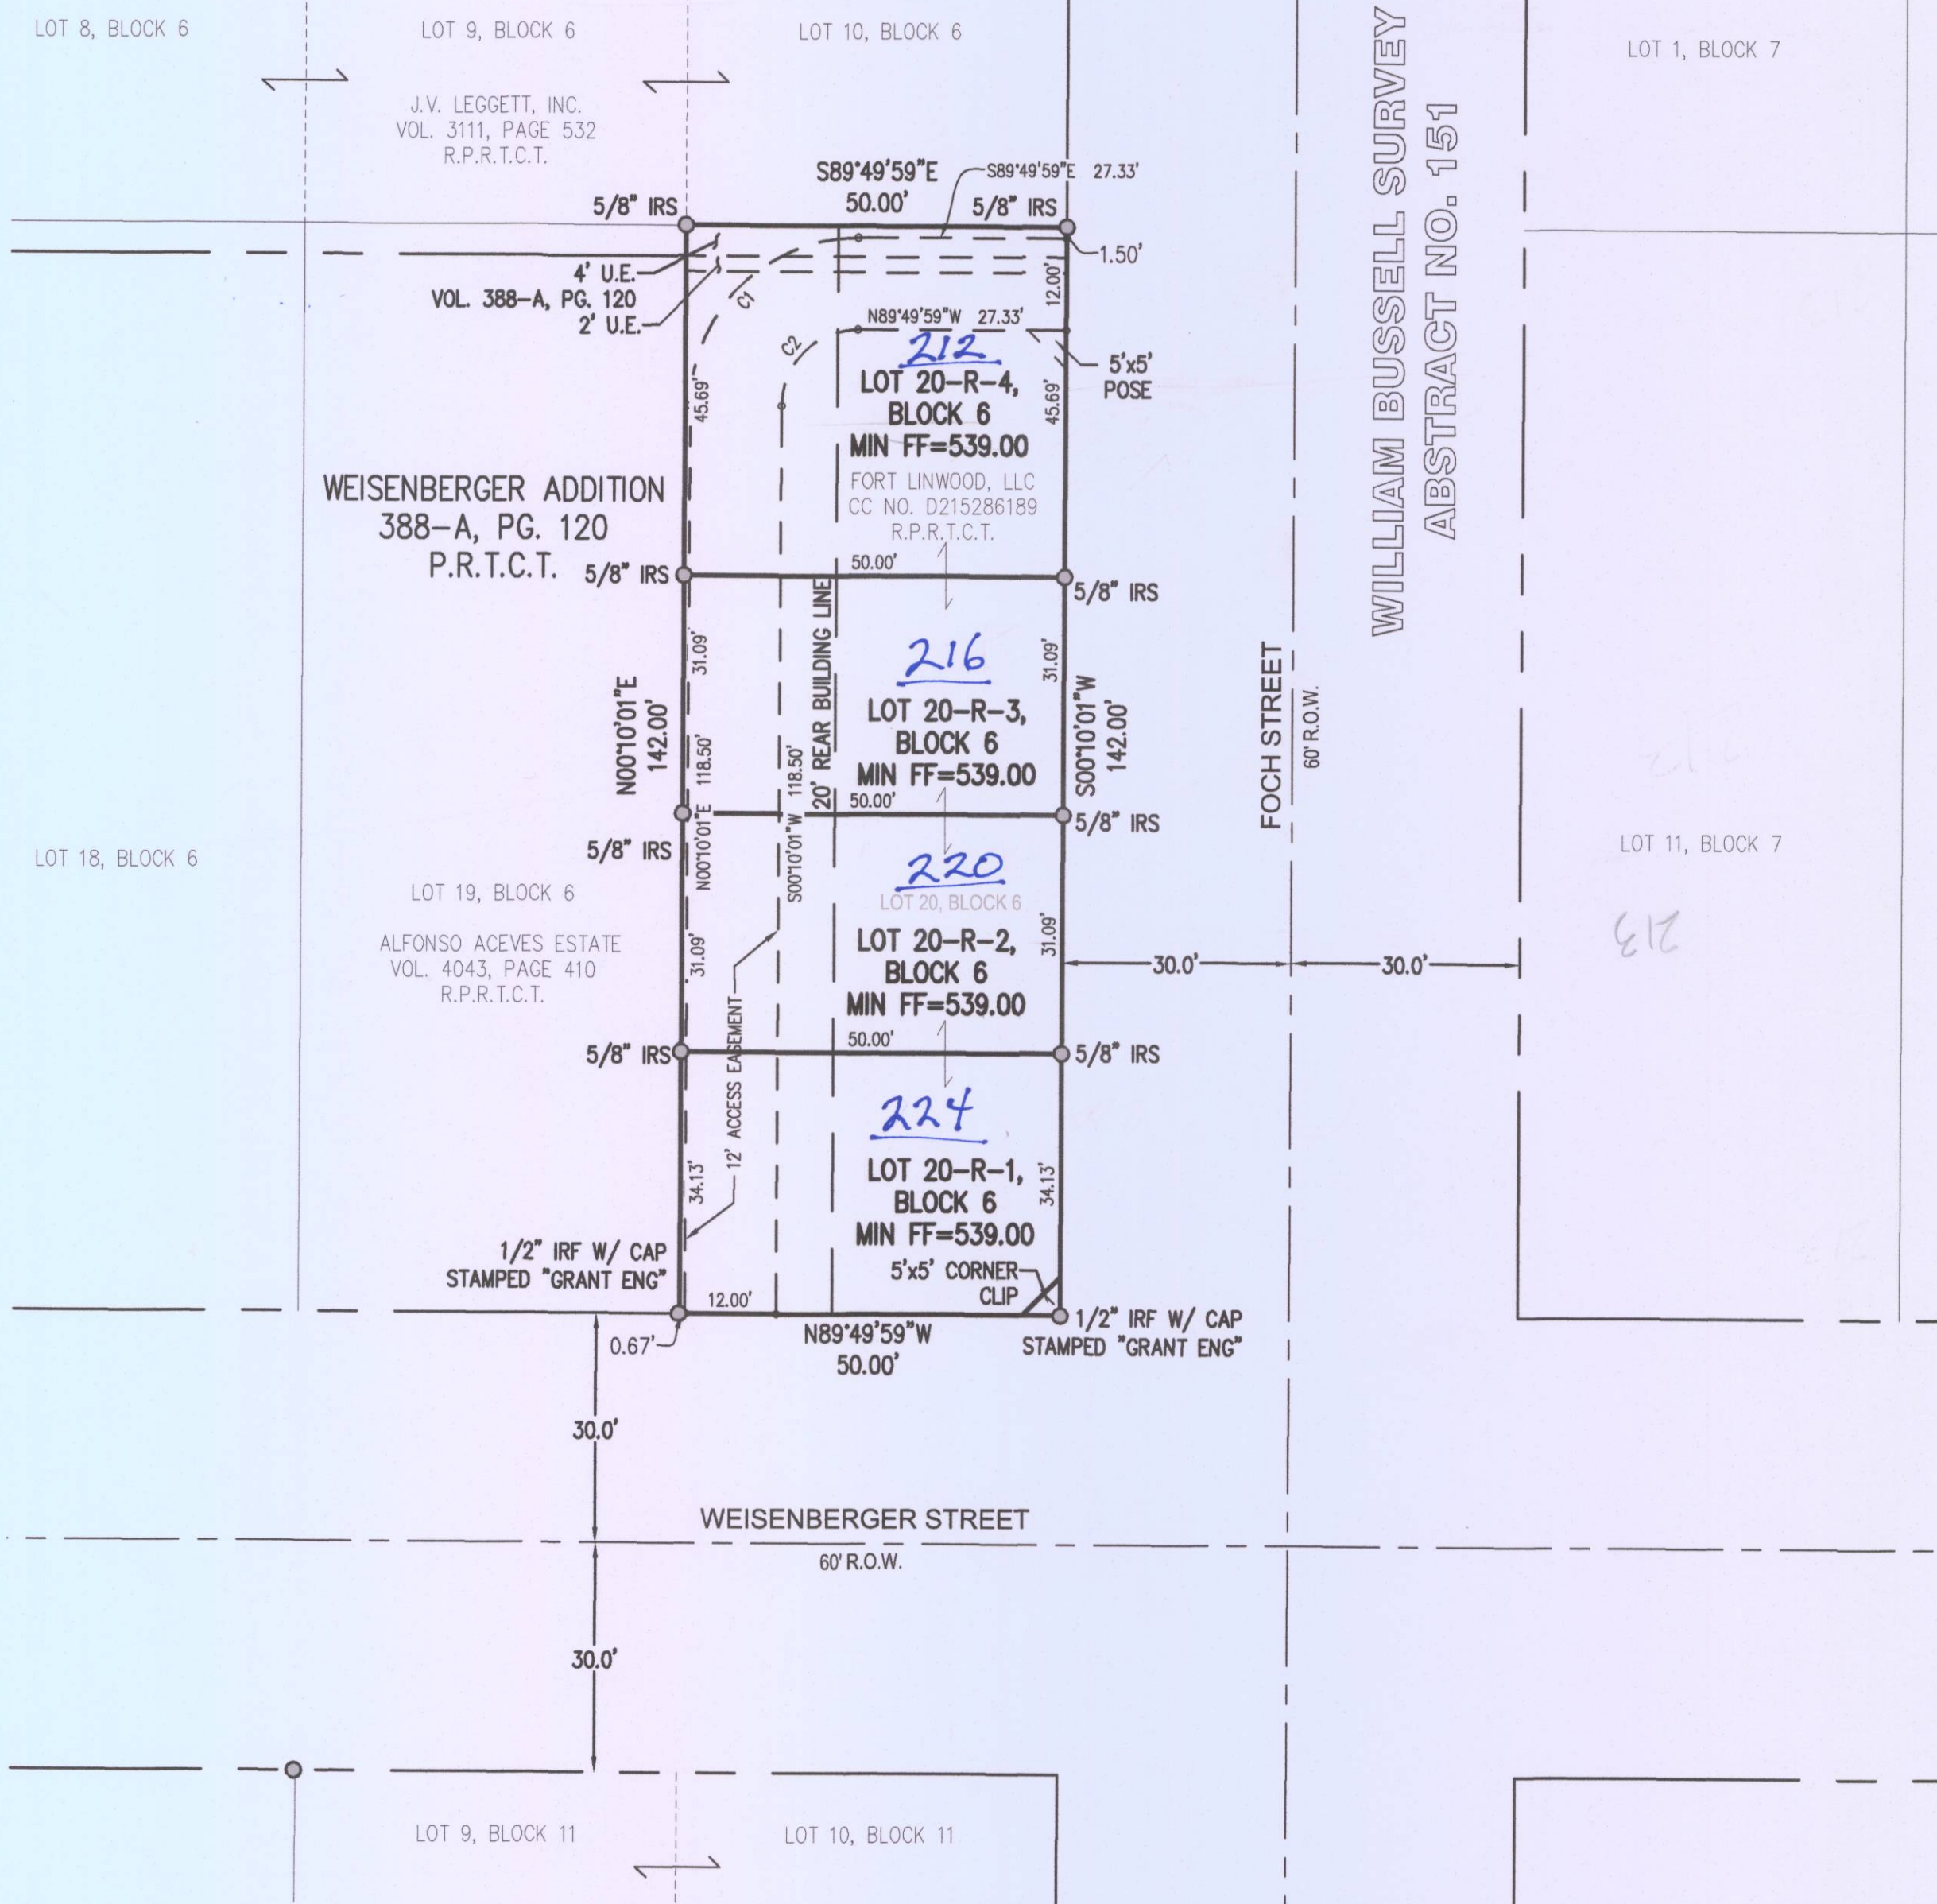

#### LEGEND

IRF IRON ROD FOUND  
IRS 5/8" IRON ROD WITH A YELLOW STAMPED "HARRIS KOCHER SMITH" SET  
U.E. UTILITY EASEMENT

#### OWNER/DEVELOPER

FORT LINWOOD, LLC  
1000 FOCH STREET  
FORT WORTH, TX 76107

#### LOT TABULATION

4 LOTS (SINGLE-FAMILY ATTACHED CONDOS)  
7,100 SQ. FT. AND/OR 0.163 ACRES




CITY PLAN COMMISSION  
CITY OF FORT WORTH, TEXAS

THIS PLAT IS VALID ONLY IF RECORDED WITHIN NINETY (90) DAYS OF DATE OF APPROVAL

PLAT APPROVAL DATE: July 29, 2016  
BY: Arnold R. Brown  
BY: Mary Elliott

1. PUBLIC OPEN SPACE EASEMENT (P.O.S.E.) RESTRICTION  
NO STRUCTURE, OBJECT OR PLANT OF ANY TYPE MAY OBSTRUCT VISION FROM A HEIGHT OF TWENTY FOUR (24) INCHES TO A HEIGHT OF ELEVEN (11) FEET ABOVE THE TOP OF CURB, INCLUDING, BUT NOT LIMITED TO BUILDINGS, FENCES, WALLS, SIGNS, TREES, SHRUBS, CARS, TRUCKS, ETC. IN THE PUBLIC OPEN SPACE EASEMENTS SHOWN ON THIS PLAT. THESE OPEN SPACE EASEMENTS WILL REMAIN IN EFFECT UNTIL VACATED BY ORDINANCE ADOPTED BY THE CITY COUNCIL OF FORT WORTH AND THE PROPERTY REPLATTED.
2. WATER/WASTEWATER IMPACT FEE  
THE CITY OF FORT WORTH HAS AN ORDINANCE IMPLEMENTING THE ASSESSMENT AND COLLECTION OF WATER AND WASTEWATER IMPACT FEES. THE TOTAL AMOUNT ASSESSED IS ESTABLISHED ON THE FILING DATE OF THIS PLAT APPLICATION, BASED UPON SCHEDULE 1 ON THE IMPACT FEE ORDINANCE IN EFFECT AS OF THE DATE OF THE PLAT. THE AMOUNT TO BE COLLECTED IS DETERMINED UNDER SCHEDULE 2 OF SAID ORDINANCE, AND BECOMES EFFECTIVE ON THE DATE A BUILDING PERMIT IS ISSUED, OR ON THE CONNECTION DATE TO THE MUNICIPAL WATER AND/OR WASTEWATER SYSTEM.
3. UTILITY EASEMENTS  
ANY PUBLIC UTILITY, INCLUDING THE CITY OF FORT WORTH, SHALL HAVE THE RIGHT TO MOVE AND KEEP MOVED ALL OR PART OF ANY BUILDING, FENCE, TREE, SHRUB, OTHER GROWTH OR IMPROVEMENT WHICH IN ANY WAY ENDANGERS OR INTERFERES WITH THE CONSTRUCTION, MAINTENANCE, OR EFFICIENCY OF ITS RESPECTIVE SYSTEM ON ANY OF THE EASEMENTS SHOWN ON THE PLAT; AND THEY SHALL HAVE THE RIGHT AT ALL TIMES TO INGRESS AND EGRESS UPON SAID EASEMENTS FOR THE PURPOSE OF CONSTRUCTION, RECONSTRUCTION, INSPECTION, PATROLLING, MAINTAINING, AND ADDING TO OR REMOVING ALL OR PART OF ITS RESPECTIVE SYSTEMS WITHOUT THE NECESSITY AT ANY TIME OF PROCURING THE PERMISSION OF ANYONE.
4. TRANSPORTATION IMPACT FEES  
THE CITY OF FORT WORTH HAS AN ORDINANCE IMPLEMENTING THE ASSESSMENT AND COLLECTION OF TRANSPORTATION IMPACT FEES. THE TOTAL AMOUNT ASSESSED IS ESTABLISHED ON THE APPROVAL DATE OF THIS PLAT APPLICATION, BASED UPON SCHEDULE 1 OF THE IMPACT FEE ORDINANCE IN EFFECT ON THE DATE OF THE PLAT. THE AMOUNT TO BE COLLECTED IS DETERMINED UNDER SCHEDULE 2 OF SAID ORDINANCE, AND IS DUE ON THE DATE A BUILDING PERMIT IS ISSUED.
5. SITE DRAINAGE STUDY  
A SITE DRAINAGE STUDY, SHOWING CONFORMANCE WITH THE APPROVED ROADWAY DRAINAGE PLAN, MAY BE REQUIRED BEFORE ANY BUILDING PERMIT WILL BE ISSUED ON THIS SITE (A GRADING PLAN IN SOME INSTANCES MAY BE ADEQUATE). IF THE SITE DOES NOT CONFORM, THEN A DRAINAGE STUDY MAY BE REQUIRED ALONG WITH A CFA FOR ANY REQUIRED DRAINAGE IMPROVEMENTS AND THE CURRENT OWNER SHALL SUBMIT A LETTER TO THE DEPARTMENT OF TRANSPORTATION AND PUBLIC WORKS STATING AWARENESS THAT A SITE DRAINAGE STUDY WILL BE REQUIRED BEFORE AND PERMIT IS ISSUED. THE CURRENT OWNER WILL INFORM EACH BUYER OF THE SAME.
6. FLOODPLAIN RESTRICTION  
NO CONSTRUCTION SHALL BE ALLOWED WITHIN THE FLOODPLAIN EASEMENT, WITHOUT THE WRITTEN APPROVAL OF THE DIRECTOR OF TRANSPORTATION AND PUBLIC WORKS. IN ORDER TO SECURE APPROVAL, DETAILED ENGINEERING PLANS AND/OR STUDIES FOR THE IMPROVEMENTS SATISFACTORY TO THE DIRECTOR, SHALL BE PREPARED AND SUBMITTED BY THE PARTY(IES) WISHING TO CONSTRUCT WITHIN THE FLOOD-PLAIN, WHERE CONSTRUCTION IS PERMITTED, ALL FINISHED FLOOR ELEVATIONS SHALL BE A MINIMUM OF TWO (2) FEET ABOVE THE 100-YEAR FLOOD ELEVATION.
7. FLOOD PLAIN/DRAINAGE-WAY: MAINTENANCE  
THE EXISTING CREEK, STREAM, RIVER, OR DRAINAGE CHANNEL TRaversing ALONG OR ACROSS PORTIONS OF THIS ADDITION, WILL REMAIN UNOBSTRUCTED AT ALL TIMES AND WILL BE MAINTAINED BY THE INDIVIDUAL LOT OWNERS WHOSE LOTS ARE TRAVERSE BY, OR ADJACENT TO, THE DRAINAGE-WAYS. THE CITY OF FORT WORTH WILL NOT BE RESPONSIBLE FOR THE MAINTENANCE, EROSION CONTROL, AND/OR OPERATION OF SAID DRAINAGE-WAYS. PROPERTY OWNERS SHALL KEEP THE ADJACENT DRAINAGE-WAYS TRaversing THEIR PROPERTY CLEAN AND FREE OF DEBRIS, SILT OR OTHER SUBSTANCES WHICH WOULD RESULT IN UNSANITARY CONDITIONS, AND THE CITY SHALL HAVE THE RIGHT OF ENTRY FOR THE PURPOSE OF INSPECTING THE MAINTENANCE WORK BY THE PROPERTY OWNERS. THE DRAINAGE-WAYS ARE OCCASIONALLY SUBJECT TO STORM WATER OVERFLOW AND /OR BANK EROSION THAT CANNOT BE DEFINED. THE CITY OF FORT WORTH SHALL NOT BE LIABLE FOR ANY DAMAGES RESULTING FROM THE OCCURRENCE OF THOSE PHENOMENA, OR THE FAILURE OF ANY STRUCTURE(S) WITHIN THE DRAINAGE-WAYS. THE DRAINAGE-WAY CROSSING EACH LOT IS CONTAINED WITHIN THE FLOODPLAIN EASEMENT LINE AS SHOWN ON THE PLAT.
8. PRIVATE COMMON AREAS AND FACILITIES  
THE CITY OF FORT WORTH SHALL NOT BE HELD RESPONSIBLE FOR THE CONSTRUCTION, MAINTENANCE OR OPERATION OF ANY LOTS CONTAINING PRIVATE COMMON AREAS OR FACILITIES IDENTIFIED AS SUCH ON THIS PLAT. SAID AREAS SHALL INCLUDE, BUT NOT BE LIMITED TO: PRIVATE STREETS, EMERGENCY ACCESS EASEMENTS, AND GATED SECURITY ENTRANCES; RECREATION AREAS, LANDSCAPED AREAS AND OPEN SPACES; WATER AND WASTEWATER DISTRIBUTION SYSTEMS AND TREATMENT FACILITIES; AND RECREATION/CLUBHOUSE/EXERCISE/BUILDINGS AND FACILITIES.

THE LAND OWNERS AND SUBSEQUENT OWNERS OF THE LOTS AND PARCELS IN THIS SUBDIVISION, ACTING JOINTLY AND SEVERALLY AS A LAND OWNERS ASSOCIATION, SHALL BE RESPONSIBLE FOR SUCH CONSTRUCTION, RECONSTRUCTION, MAINTENANCE AND OPERATION OF THE SUBDIVISION'S PRIVATE COMMON AREAS AND FACILITIES, AND SHALL AGREE TO INDEMNIFY AND HOLD HARMLESS THE CITY OF FORT WORTH, TEXAS FROM ALL CLAIMS, DAMAGES AND LOSSES ARISING OUT OF, OR RESULTING FROM THE PERFORMANCE OF THE OBLIGATIONS OF SAID OWNERS ASSOCIATION, AS SET FORTH HEREIN.

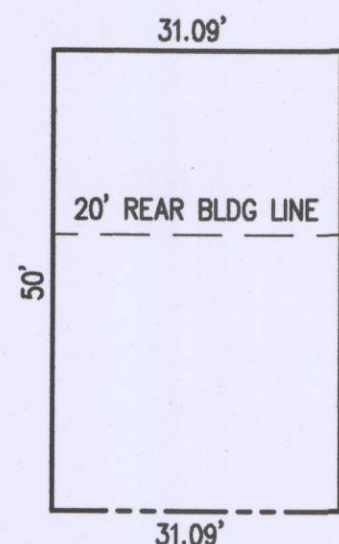


TYPICAL LOT DETAIL

FS# 16-022

#### NOTES:

9. BUILDING PERMITS  
NO BUILDING PERMITS SHALL BE ISSUED FOR ANY LOT IN THIS SUBDIVISION UNTIL AN APPROPRIATE CFA OR OTHER ACCEPTABLE PROMISONS ARE MADE FOR THE CONSTRUCTION OF ANY APPLICABLE WATER, SEWER, STORM DRAIN, STREET LIGHTS, SIDEWALKS, OR PAVING IMPROVEMENTS; AND APPROVAL IS FIRST OBTAINED FROM THE CITY OF FORT WORTH.
10. CONSTRUCTION PROHIBITED OVER EASEMENTS  
NO PERMANENT BUILDING OR STRUCTURES SHALL BE CONSTRUCTED OVER AND EXISTING OR PLATTED WATER, SANITARY SEWER, DRAINAGE, GAS, ELECTRIC, CABLE OR OTHER UTILITY EASEMENT OF ANY TYPE.
11. SIDEWALKS  
SIDEWALKS ARE REQUIRED ADJACENT TO BOTH SIDES OF ALL PUBLIC AND PRIVATE STREETS, IN CONFORMANCE WITH THE SIDEWALK POLICY PER "CITY DEVELOPMENT DESIGN STANDARDS".
12. OIL OR GAS WELL PROXIMITY TO BUILDINGS  
BUILDING(S), NOT ESSENTIAL OR NECESSARY TO THE OPERATION OF AN OIL OR GAS WELL WITHIN THIS SUBDIVISION, SHALL NOT BE CONSTRUCTED WITHIN 200 FEET (OR OTHER DISTANCE GRANTED BY CITY COUNCIL VARIANCE) FROM ANY EXISTING OIL OR GAS WELL BORE HOLE. THE MEASURED DISTANCE SHALL BE IN A STRAIGHT LINE FROM THE WELL FORE TO THE CLOSEST EXTERIOR POINT OF SUCH BUILDING(S), WITHOUT REGARDS TO INTERVENING STRUCTURES.
- LOTS AND NON-ESSENTIAL BUILDING WITHIN THIS SUBDIVISION MAY BE ADVERSELY IMPACTED BY OPERATIONS ASSOCIATED WITH DRILLING, PRODUCTION, MAINTENANCE, RE-WORKING, TESTING, OR FRACTURE STIMULATION OF A WELL.
13. RESIDENTIAL DRIVEWAY ACCESS LIMITATION  
DRIVEWAY ACCESS FROM AN ADJACENT URBAN LOCAL RESIDENTIAL, LIMITED LOCAL RESIDENTIAL, OUL-DE-SAC, LOOP, OR COLLECTOR STREET TO A RESIDENTIAL LOT LESS THAN FIFTY (50) FEET IN WIDTH AS THE BUILDING LINE SHALL BE BY ONE OF THE FOLLOWING MEANS:
- a. REAR ENTRY ACCESS SHALL BE PROVIDED FROM AN ABUTTING SIDE OR REAR ALLEY OR
- b. A COMMON SHARED DRIVEWAY, CENTERED OVER THE COMMON LOT LINES BETWEEN THE ADJACENT DWELLING UNITS, SHALL BE PROVIDED WITHIN AN APPROPRIATE ACCESS EASEMENT.
14. ALL PROPERTY CORNERS ARE 5/8 INCH IRON RODS WITH YELLOW PLASTIC CAPS STAMPED "HARRIS KOCHER SMITH" SET UNLESS NOTED OTHERWISE.
15. FLOODPLAIN STATEMENT  
ALL OF THE SUBJECT TRACT LIES WITHIN THE 100-YEAR FLOODPLAIN ACCORDING TO THE NATIONAL FLOOD INSURANCE PROGRAM, FLOOD INSURANCE RATE MAP NUMBER 48439C0190K, REVISED SEPTEMBER 25, 2009, SUBJECT PROPERTY IS IN ZONE AE.
16. PARKWAY PERMIT  
PARKWAY IMPROVEMENTS SUCH AS CURB AND GUTTER, PAVEMENT TIE-IN, DRIVE APPROACHES, SIDEWALKS, AND DRAINAGE INLETS MAY BE REQUIRED AT TIME OF BUILDING PERMIT ISSUANCE VIA A PARKWAY PERMIT.
17. PRIVATE MAINTENANCE  
THE CITY OF FORT WORTH SHALL NOT BE RESPONSIBLE FOR MAINTENANCE OF PRIVATE STREETS, DRIVES, EMERGENCY ACCESS EASEMENTS, PUBLIC PEDESTRIAN ACCESS EASEMENTS, RECREATION AREAS, OPEN SPACES AND DRAINAGE FACILITIES, AND SAID OWNERS AGREE TO INDEMNIFY AND SAVE HARMLESS THE CITY OF FORT WORTH, TEXAS, FROM CLAIMS, DAMAGES AND LOSSES ARISING OUT OF OR FROM PERFORMANCE OF THE OBLIGATIONS OF SAID OWNERS SET FORTH IN THIS PARAGRAPH.
18. PRIVATE P.R.V.'S WILL BE REQUIRED, WATER PRESSURE EXCEEDS 80 P.S.I.

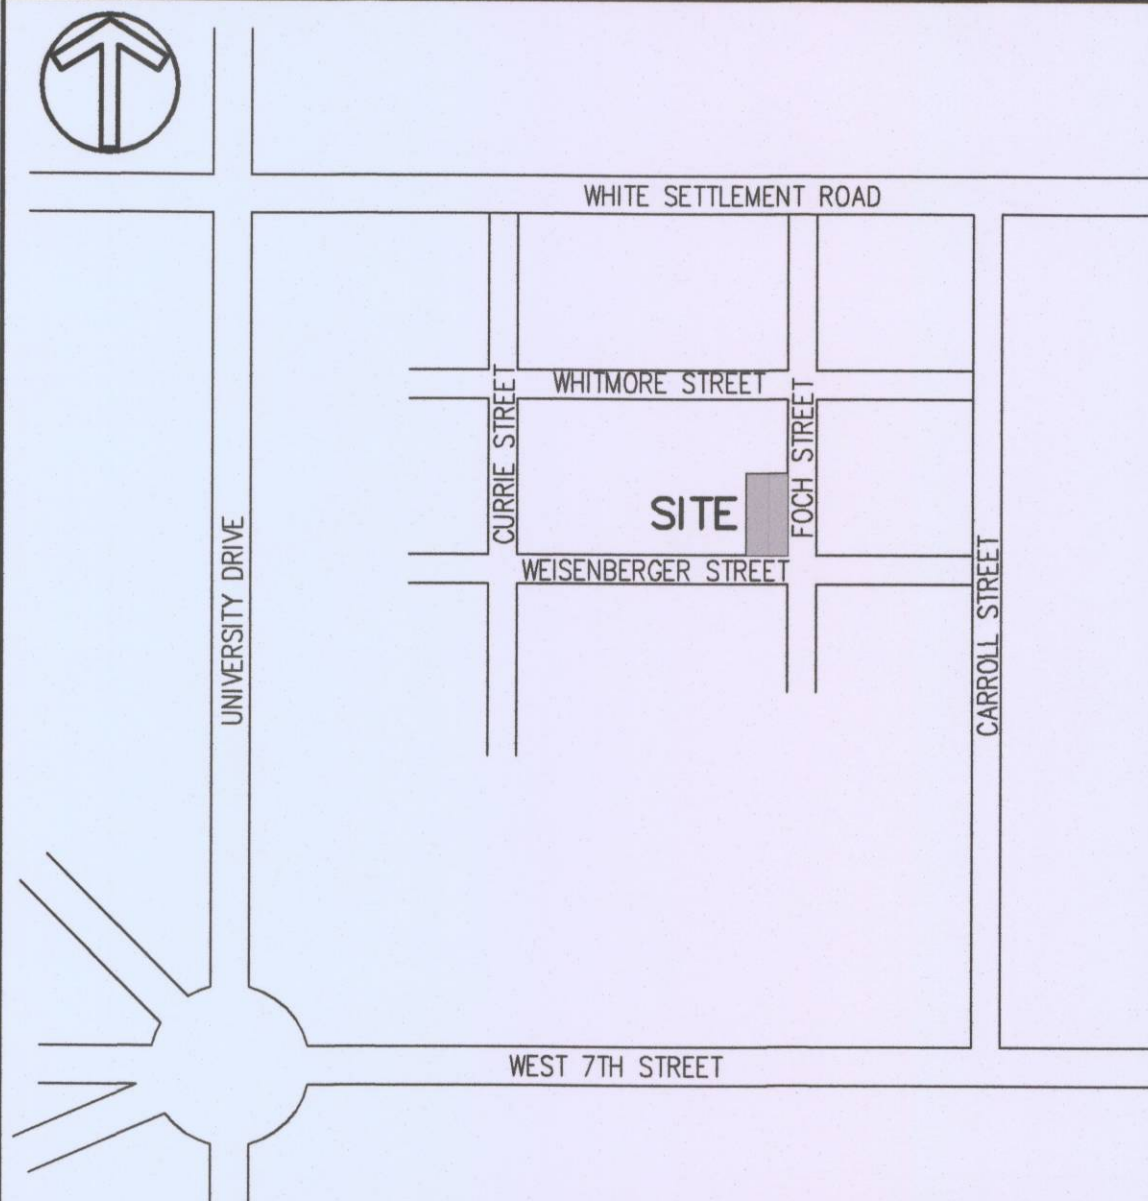

VICINITY MAP  
N.T.S.

#### OWNERS DEDICATION

STATE OF TEXAS  
COUNTY OF TARRANT

KNOW ALL MEN BY THESE PRESENTS THAT FORT LINWOOD, LLC IS THE OWNER OF THE FOLLOWING DESCRIBED PROPERTY:

BEING ALL OF LOT 20, BLOCK 6, WEISENBERGER ADDITION, AN ADDITION TO THE CITY OF FORT WORTH, TARRANT COUNTY, TEXAS, AS RECORDED IN VOLUME 388-A, PAGE 120, PLAT RECORDS, TARRANT COUNTY, TEXAS.

DO HEREBY ADOPT THIS PLAT WHICH CORRECTLY REPRESENTS OUR PLAN FOR SUBDIVISION, SAID LAND TO BE HEREAFTER KNOWN AS:

LOT 20-R-1, LOT 20-R-2, LOT 20-R-3, AND LOT 20-R-4, BLOCK 6, WEISENBERGER ADDITION, AND ADDITION TO THE CITY OF FORT WORTH, TARRANT COUNTY, TEXAS.

AND DO HEREBY DEDICATE TO THE PUBLIC'S USE THE STREETS AND EASEMENTS AS SHOWN HEREON. IN WITNESS WHEREOF, I HEREBY SET MY SIGNATURE HERETO FOR THE PURPOSES AND CONSIDERATION EXPRESSED THIS 29<sup>th</sup> DAY OF July, 2016.


Chris Tenney  
FORT LINWOOD, LLC

#### ACKNOWLEDGMENT

STATE OF TEXAS  
COUNTY OF TARRANT

BEFORE ME, THE UNDERSIGNED AUTHORITY, ON THIS DAY PERSONALLY APPEARED Chris Tenney, KNOWN TO ME TO BE THE PERSON WHOSE NAME IS SUBSCRIBED HERETO, AND HE ACKNOWLEDGED TO AND BEFORE ME THAT HE EXECUTED THE SAME FOR THE PURPOSES AND CONSIDERATION EXPRESSED AND IN THE CAPACITIES STATED.

GIVEN UNDER MY HAND AND SEAL OF OFFICE ON THE 29<sup>th</sup> DAY OF July, 2016  
MY COMMISSION EXPIRES:

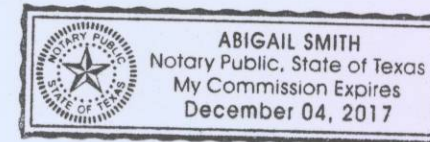

Abigail Smith  
NOTARY PUBLIC  
STATE OF TEXAS


#### CERTIFICATION:

I, TERENCE A. MURRAY, REGISTERED PROFESSIONAL LAND SURVEYOR, DO HEREBY CERTIFY THAT THE PLAT SHOWN HEREON ACCURATELY REPRESENTS THE PROPERTY AS DETERMINED BY AN ON THE GROUND SURVEY, MADE UNDER MY DIRECTION AND SUPERVISION IN JANUARY, 2016, AND THAT ALL CORNERS ARE AS SHOWN.



Terence A. Murray  
TERENCE A. MURRAY  
REGISTERED PROFESSIONAL LAND SURVEYOR  
TEXAS REGISTRATION NUMBER 6059  
DATED: 07-20-2016

FS16-022

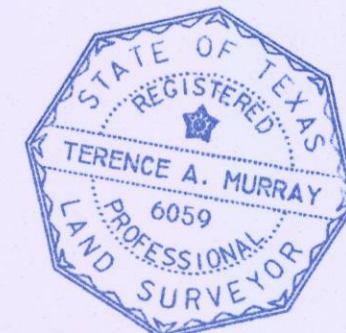

A FINAL PLAT OF  
LOTS 20-R-1 THROUGH 20-R-4, BLOCK 6  
WEISENBERGER ADDITION,  
AN ADDITION TO THE CITY OF FORT WORTH,  
TARRANT COUNTY, TEXAS  
JANUARY 2016

BEING A REPLAT OF LOT 20, BLOCK 6, WEISENBERGER ADDITION,  
AN ADDITION TO THE CITY OF FORT WORTH, TARRANT COUNTY, TEXAS,  
AS RECORDED IN VOLUME 388-A, PAGE 120, PLAT RECORDS, TARRANT COUNTY, TEXAS

THIS PLAT FILED FOR RECORD IN DOCUMENT NO. 0216172481, DATE 8/1/16

FILED BY: HARRIS KOCHER SMITH, 101 SUMMIT AVENUE, SUITE 316, FORT WORTH, TEXAS 76102, P: 817.769.6279, F: 817.769.6288, HARRISKOCHERSMITH.COM  
4 X REE: 10/27/2016 10:08:17A BY: CAM PIERCE  
PLOTTED: 10/27/2016 10:08:17A BY: CAM PIERCE

PREPARED BY:

**HKS** HARRIS KOCHER SMITH  
101 Summit Avenue, Suite 316  
Fort Worth, Texas 76102  
P: 817.769.6279 F: 817.769.6288  
HarrisKocherSmith.com

PROJECT NUMBER: 160105